



OCONOMOWOC L.L.C. - LAND SURVEYORS

WAUKESHA, WI 53038 (262) 555-5555

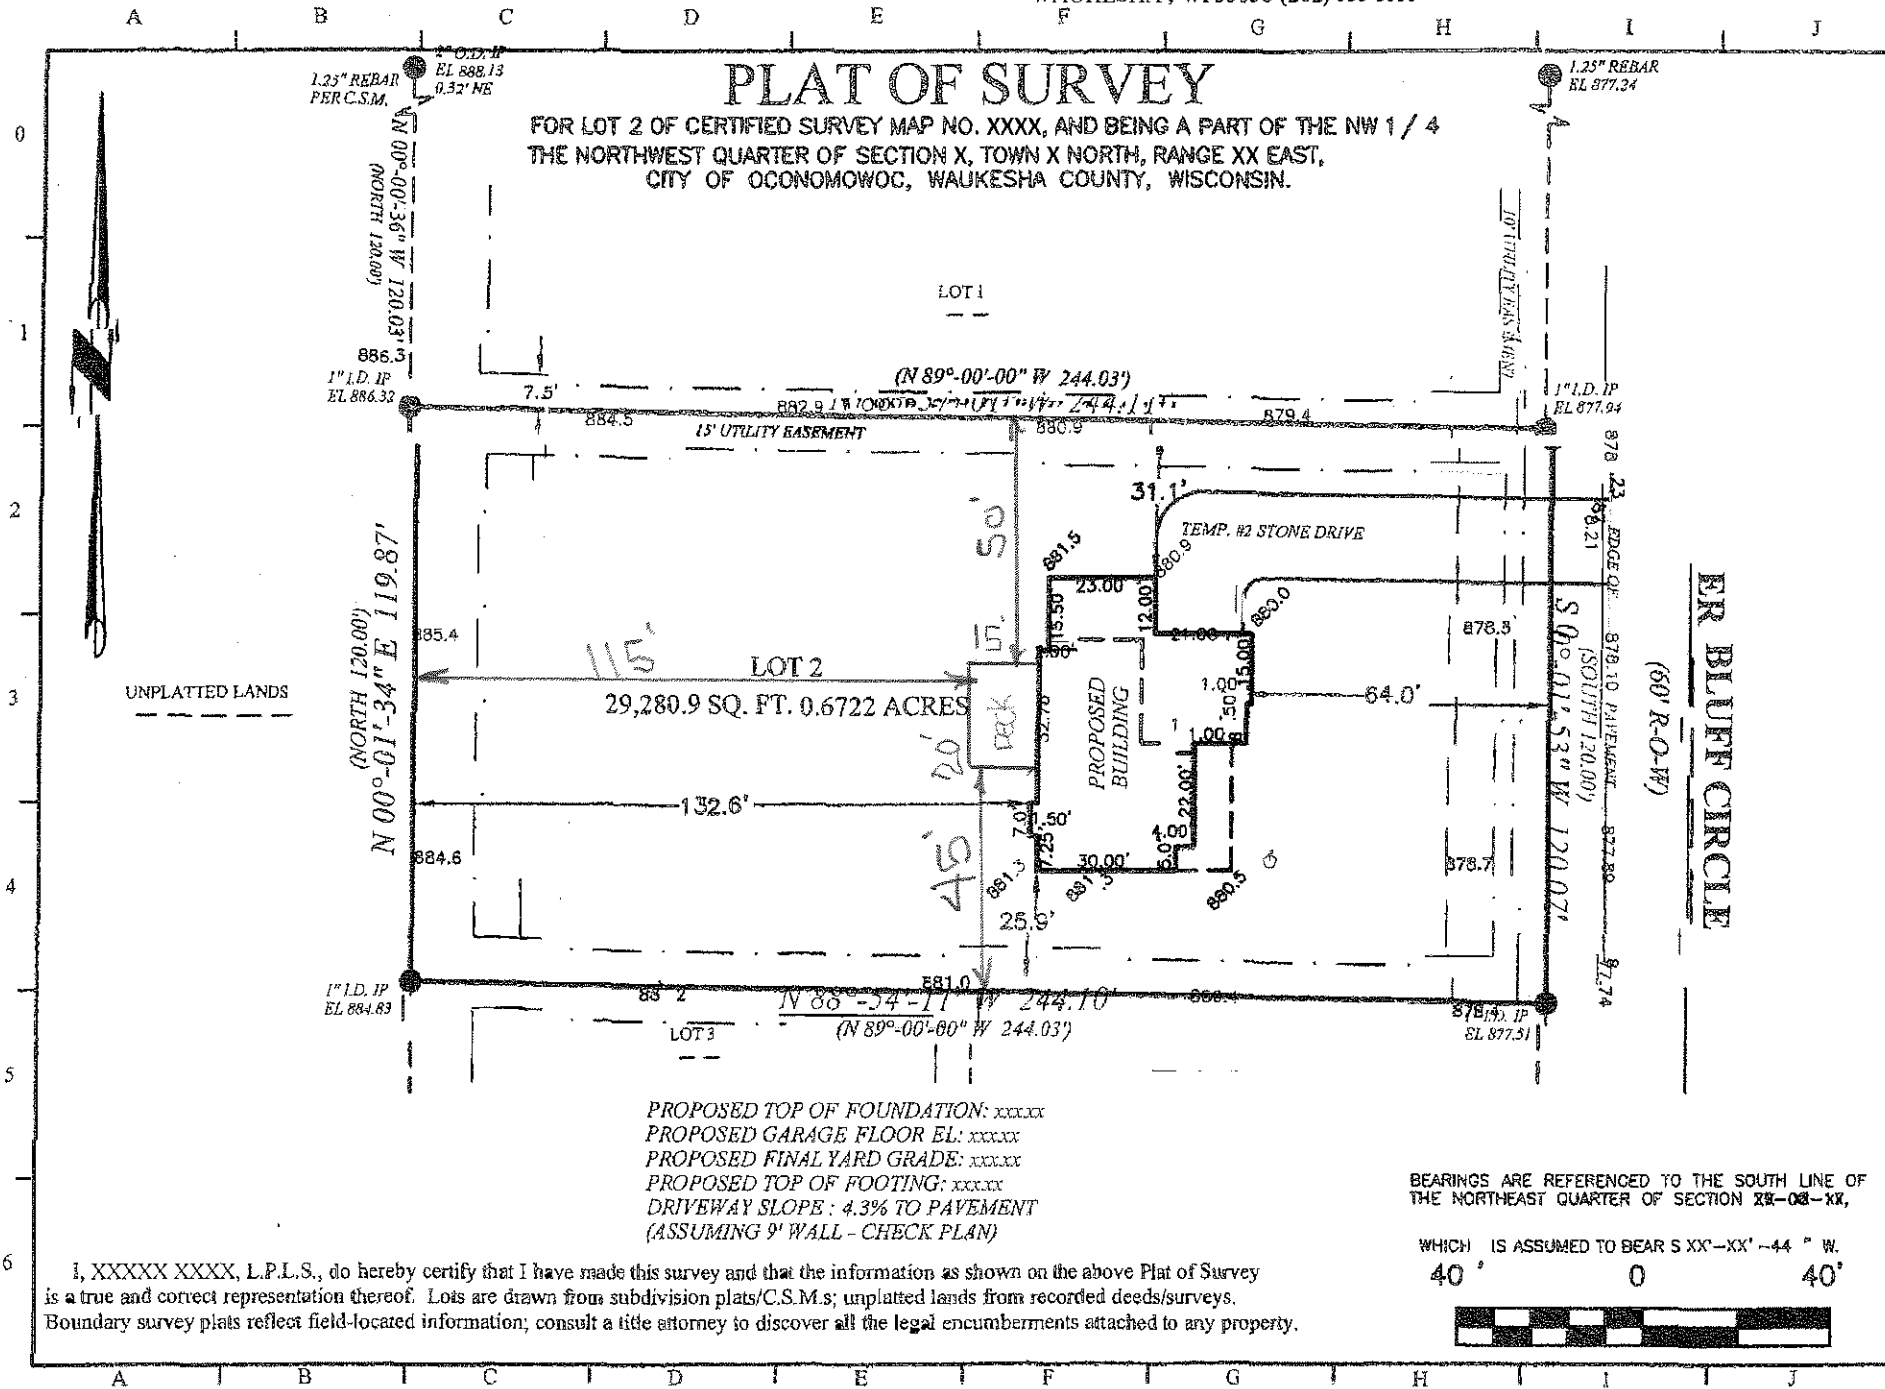

**LEGEND:** These standard symbols may be found in the drawing.

- Lot Corner (Found) w/ desc.
- Elec. Trans. Box
- ⊕ Man Hole
- Utility Pedestal
- ⊗ Water Valve
- ⊙ Offset Stake
- (") "Recorded As" Information
- Plotted Easement Boundary
- - - Building Setback Line

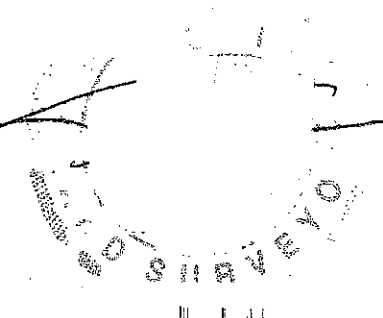

IF THE SURVEYOR'S SEAL IS NOT WET STAMPED IN RED AND SIGNED IN OPPOSABLE INK, THE PLAT IS A COPY THAT SHOULD BE ASSUMED TO CONTAIN UN-AUTHORIZED ALTERATIONS. THE CERTIFICATION ON THIS DOCUMENT DOES NOT APPLY TO ANY COPIES NOR DIGITAL FORMATS UNLESS VERIFIED DIGITAL CERTIFICATE BY SAME EXISTS UN-ALTERED.

OWNER:  
 BUILDER: 20:

I, XXXXX XXXX, L.P.L.S., do hereby certify that I have made this survey and that the information as shown on the above Plat of Survey is a true and correct representation thereof. Lots are drawn from subdivision plats/C.S.M.s; unplatted lands from recorded deeds/surveys. Boundary survey plats reflect field-located information; consult a title attorney to discover all the legal encumbrances attached to any property.

NOTE: EXCAVATOR AND MASON MUST VERIFY AT LEAST TWO BENCHMARKS SHOWN ABOVE.