



OCONOMOWOC L.L.C. - LAND SURVEYORS

WAUKESHA, WI 53038 (262) 555-5555

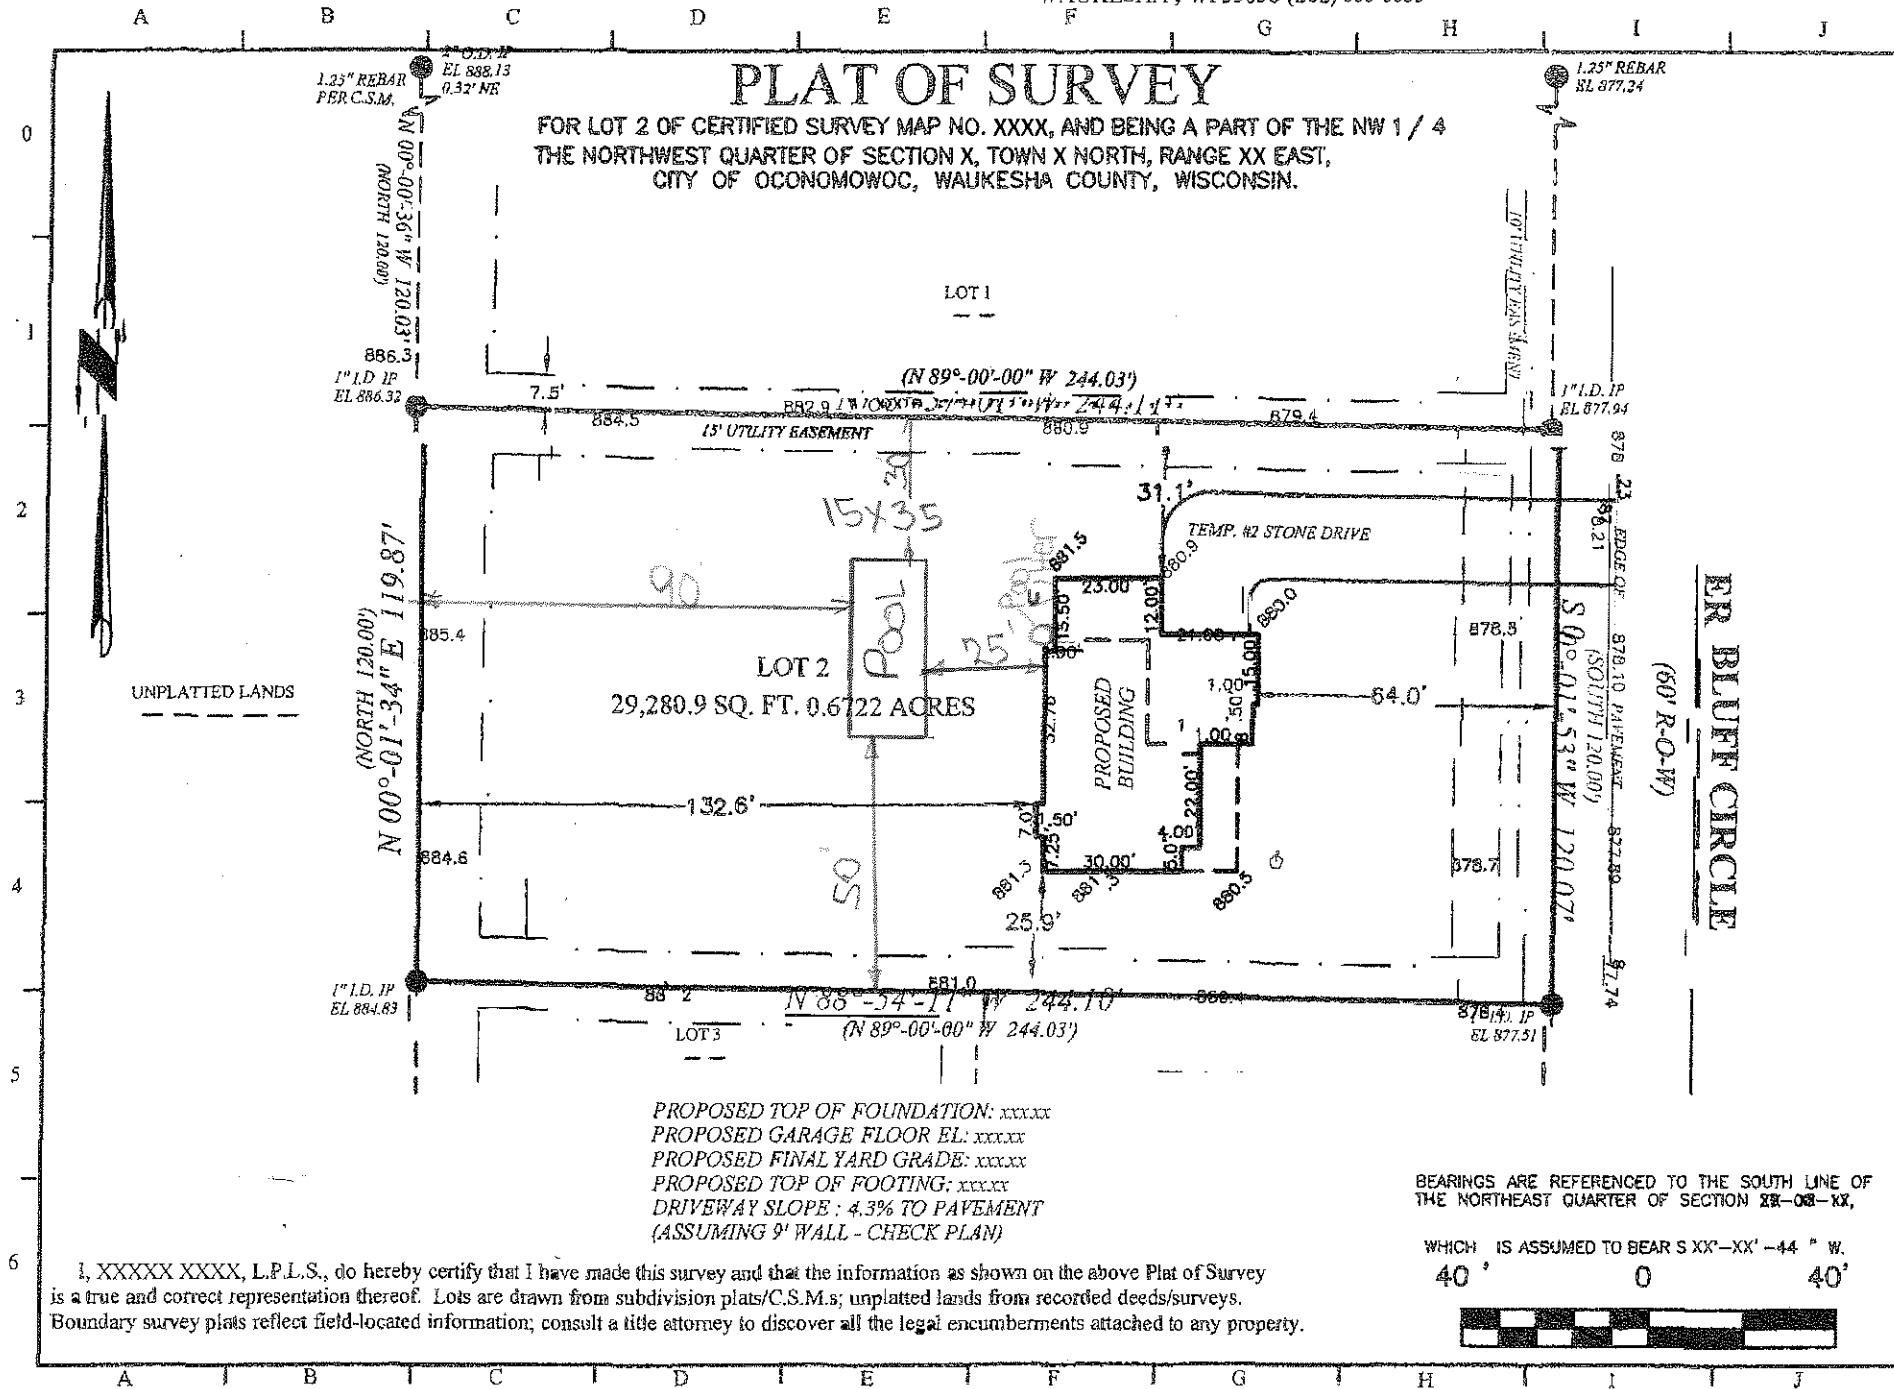

**LEGEND:** These standard symbols may be found in the drawing.

- Lot Corner (Found) w/ desc.
- Elec. Trans. Box
- ⊕ Man Hole
- Utility Pedestal
- ⊗ Water Valve
- ⊙ Offset Stake
- (") "Recorded As" information
- Platted Easement Boundary
- - - Building Setback Line

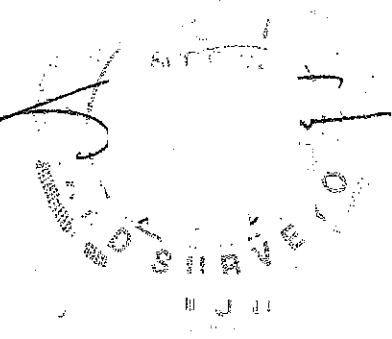

IF THE SURVEYOR'S SEAL IS NOT WET STAMPED IN RED AND SIGNED IN OPPOSABLE INK, THE PLAT IS A COPY THAT SHOULD BE ASSUMED TO CONTAIN UN-AUTHORIZED ALTERATIONS. THE CERTIFICATION ON THIS DOCUMENT DOES NOT APPLY TO ANY COPIES NOR DIGITAL FORMATS UNLESS VERIFIED DIGITAL CERTIFICATE BY SAME EXISTS UN-ALTERED.

OWNER:  
BUILDER: 202